


Middlechurch Secondary Plan

Reference Map #4 - Wastewater Trunk Servicing Concept Plan

Map Legend

Wastewater Trunk Servicing Concept Plan

- Proposed Lift Station
- Trunk Sewer Force mains
- Low-Pressure Sewer Service Area

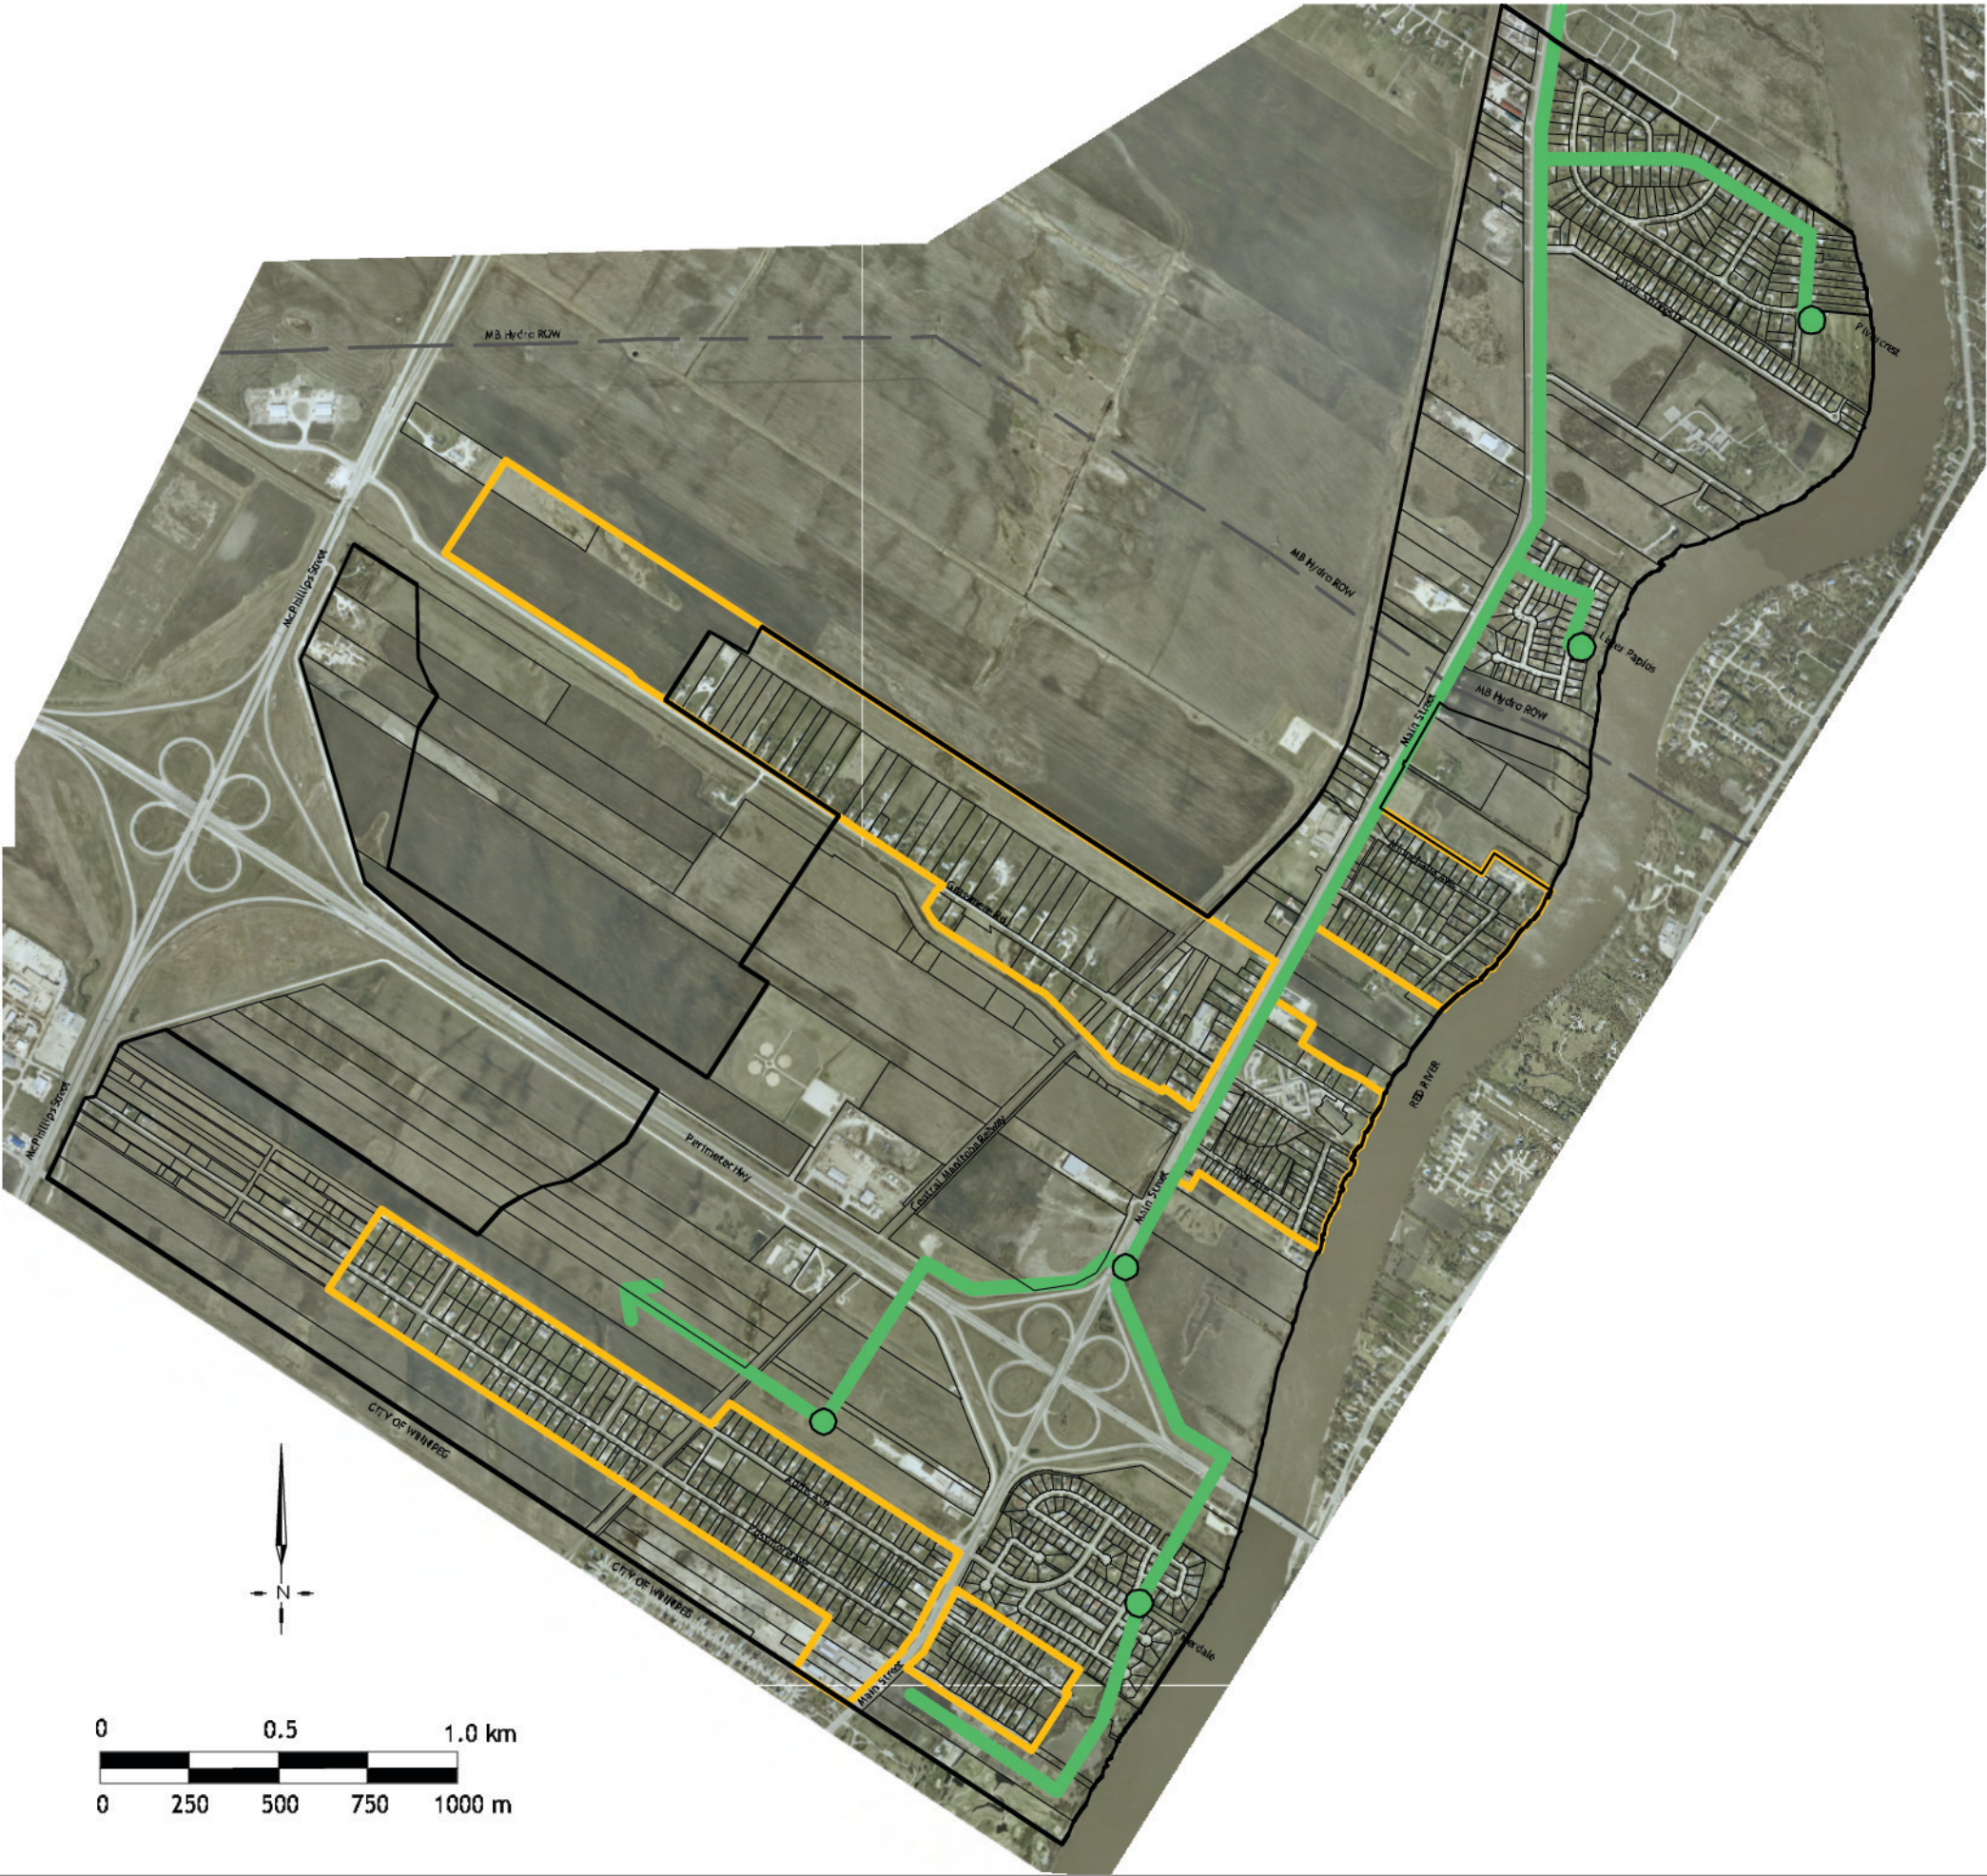

Lombard North Group
Planners and Landscape Architects

Data Source: Selkirk and Area Planning District Board